

TAILING WHEEL BUILDING COVER FLOOR PLAN


SCALE: 1/4" = 1'-0"



1. THESE DRAWINGS ARE THE PROPERTY OF WRF ENGINEERING AND DESIGN AND SHALL NOT BE USED ON ANY OTHER JOB THAN THAT FOR WHICH THEY WERE INTENDED WITHOUT THE WRITTEN AGREEMENT OF TERRY WEATHERBY, GRANT REYNOLDS, OR KEVIN FRITSON.
2. THE DESIGNER ASSUMES NO RESPONSIBILITY FOR THE QUALITY OF WORK AND MATERIALS, METHODS OF CONSTRUCTION, OR TIMELINESS IN PERFORMANCE OF WORK AT THE JOBSITE.
3. THE OWNER SHALL BE RESPONSIBLE FOR ALL FEES, TAXES, ASSESSMENTS, AND FOR OBTAINING ALL APPLICABLE PERMITS.
4. THE CONTRACTOR SHALL VISIT THE SITE AND BECOME FAMILIAR WITH THE FEATURES OF THE SITE AND THE DRAWINGS PRIOR TO BEGINNING ANY WORK.
5. THE OWNER AND CONTRACTOR SHALL CAREFULLY STUDY AND COMPARE THESE DOCUMENTS, ANY ERRORS, OMISSIONS, OR CONFLICTS SHALL BE BROUGHT TO THE ATTENTION OF THE DESIGNER AS SOON AS POSSIBLE.
6. WRITTEN DIMENSIONS SHALL TAKE PRECEDENCE OVER SCALED DIMENSIONS AND SHALL BE VERIFIED ON THE JOB. ANY DISCREPANCIES SHALL BE BROUGHT TO THE ATTENTION OF THE DESIGNER PRIOR TO BEGINNING ANY WORK.
7. ALL WORK SHALL BE FIRST QUALITY, PERFORMED IN A WORKMANLIKE MANNER, AND IN KEEPING WITH ACCEPTED BUILDING PRACTICES.
8. ALL FIXTURES, EQUIPMENT, AND SPECIALTY ITEM SIZES AND REQUIREMENTS SHALL BE VERIFIED BY THE CONTRACTOR PRIOR TO CONSTRUCTION AND INSTALLATION.
9. ALL FIXTURES, APPLIANCES, MATERIALS, FINISHES, AND OTHER ITEMS NOT SPECIFIED BY MANUFACTURER, MODEL NUMBER, OR OTHER DESCRIPTION SHALL BE SELECTED AND APPROVED BY THE OWNER(S) PRIOR TO INSTALLATION.
10. ALL MATERIALS AND FIXTURES SHALL BE INSTALLED AS PER THE MANUFACTURER'S RECOMMENDATIONS U.N.C.

1 GENERAL NOTES

2

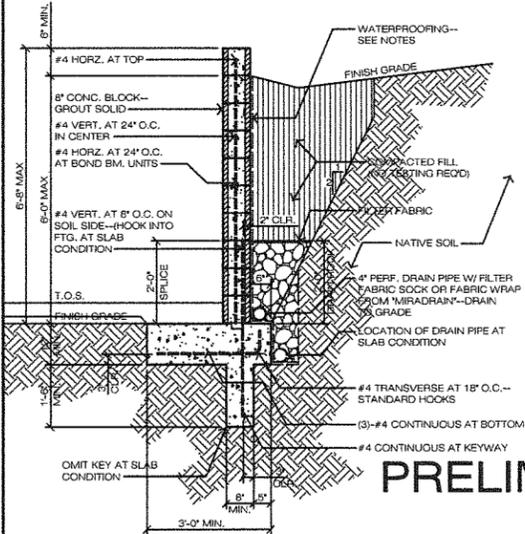

3 6'-8" HIGH RETAINING WALL

4 APPROVALS

THIS DRAWING IS NOT FINAL AND IS NOT TO BE USED FOR CONSTRUCTION UNTIL STAMPED AND WET-SIGNED BY THE PROJECT ENGINEER. Construction contractor agrees that in accordance with generally accepted construction practices, construction contractor will be required to assume sole and complete responsibility for job site conditions during the course of construction of the project, including safety of all persons and property; that this requirement shall be made to apply continuously and not be limited to normal working hours, and construction contractor further agrees to defend, indemnify and hold design professional harmless from any and all liability, real or alleged, in connection with the performance of work on this project, excepting liability arising from the sole negligence of design professional.

| MARK | DATE | DESCRIPTION | BY |
|------|------|-------------|----|
| | | | |
| | | | |
| | | | |

REVISIONS

CLIENT:
MAILING ADDRESS:
 CITY OF JACKSON
 33 BRIGAN WAY
 JACKSON, CA 95842
 (209)-223-1646

TAILING WHEEL COVER FOR:
THE CITY OF JACKSON
 JACKSON GATE ROAD
 CITY OF JACKSON, CALIFORNIA
 A.P.N. 620-070-018-000



(209)-223-0381 [Voice]
 (209)-223-0716 [Fax]
 206 Park Street
 Jackson, CA, 95842
<http://www.wrfed.com>

THESE DRAWINGS AND THE CONCEPTS EMBODIED THEREIN ARE THE ORIGINAL UNPUBLISHED WORK OF WRF ENGINEERING AND DESIGN AND SHALL NOT BE USED OR DISSEMINATED WITHOUT THE WRITTEN AGREEMENT OF TERRY WEATHERBY, GRANT REYNOLDS, OR KEVIN FRITSON.

DRAWINGS

TAILING WHEEL BUILDING COVER PLAN--NOTES AND DETAIL

FILE NO. D-6072
 DRAWN BY KDF
 DATE 02-2012
 SCALE AS NOTED


SHEET
A1
 1 OF 3 SHEETS

20

16

12

8

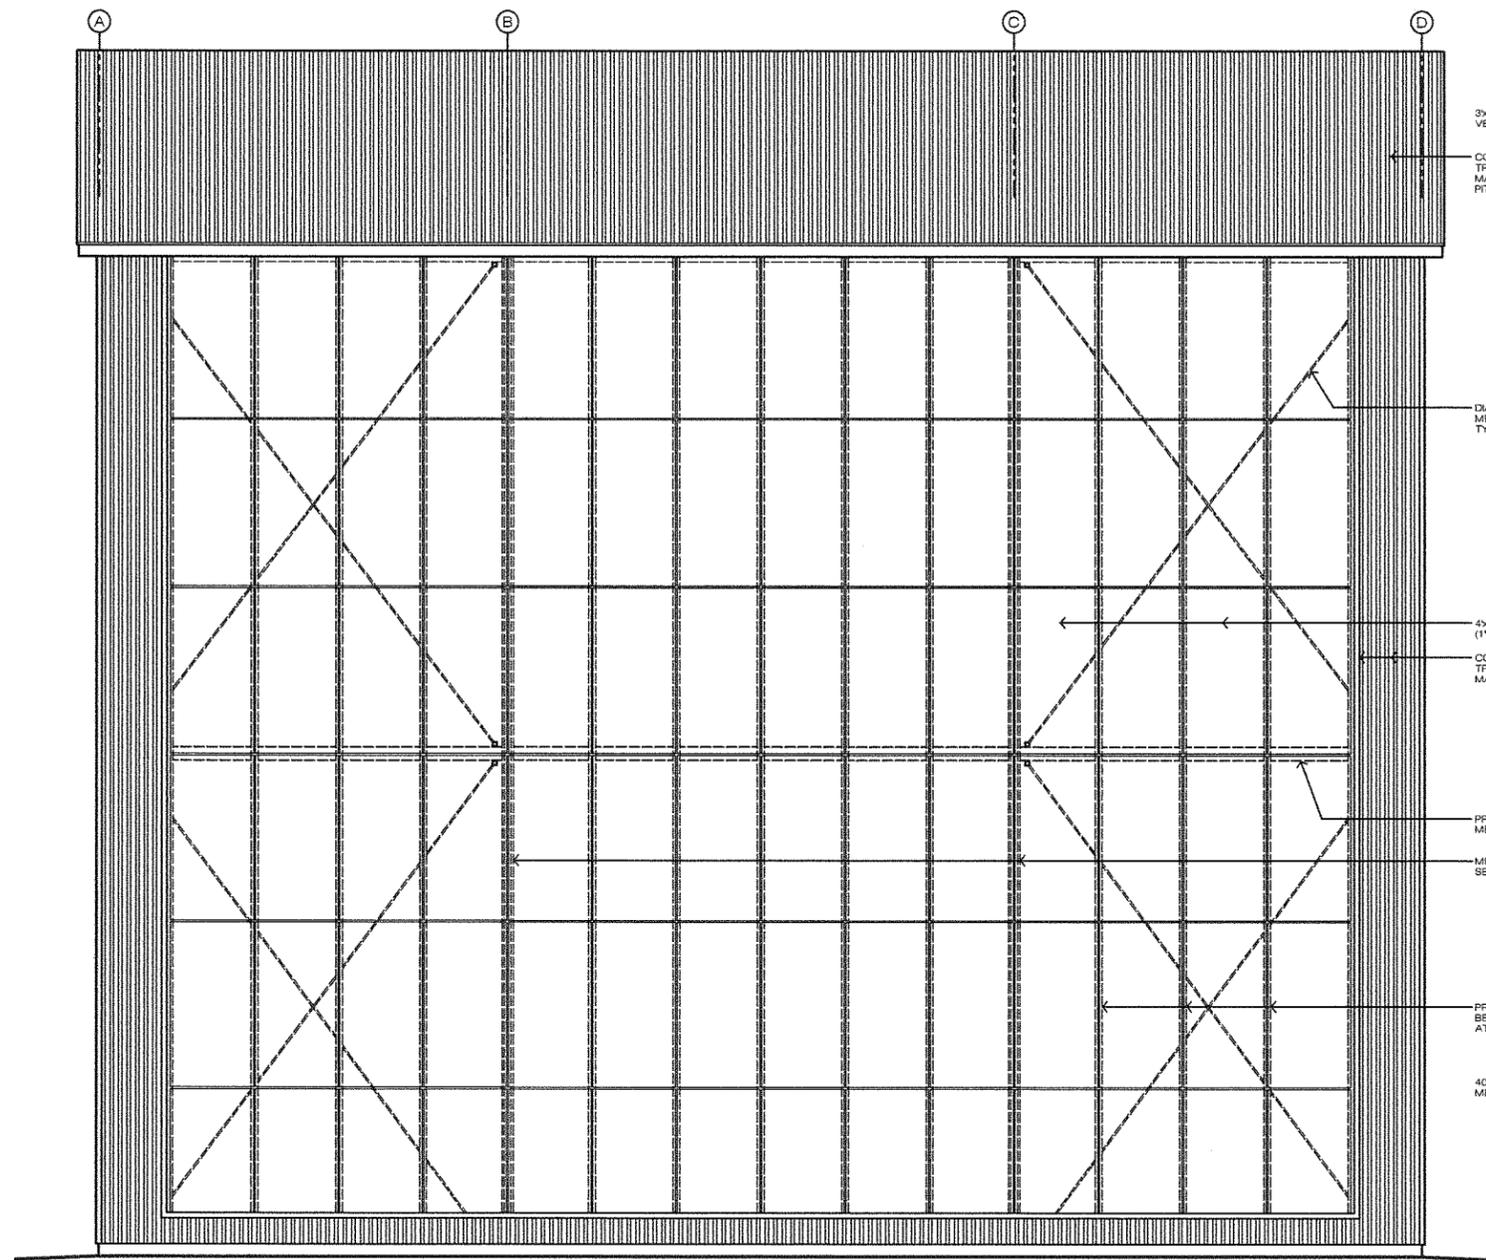

WEST

SCALE: 1/4" = 1'-0"

3x3 GALV. METAL GABLE END VENT--TYPICAL EACH END

CORRUGATED METAL ROOFING AND TRIM PER METAL BUILDING MANUFACTURER (NOTE: 6 IN 12 PITCH)

DIAGONAL BRACING AS SHOWN PER METAL BUILDING MANUFACTURER--TYPICAL

1x8 FLEXIGLASS VIEWING PANELS (1" THICKNESS)--TYPICAL AS SHOWN


CORRUGATED METAL SIDING AND TRIM PER METAL BUILDING MANUFACTURER

PROPOSED MIDLINE W-SHAPE METAL BEAM

METAL BUILDING FRAME LINE--SEE PLAN

PROPOSED VERT. W16x7 METAL BEAM FOR FLEXIGLASS ATTACHMENT--TYPICAL

4060 FIXED FLEXIGLASS WINDOW IN METAL FRAME--TYP. OF 4

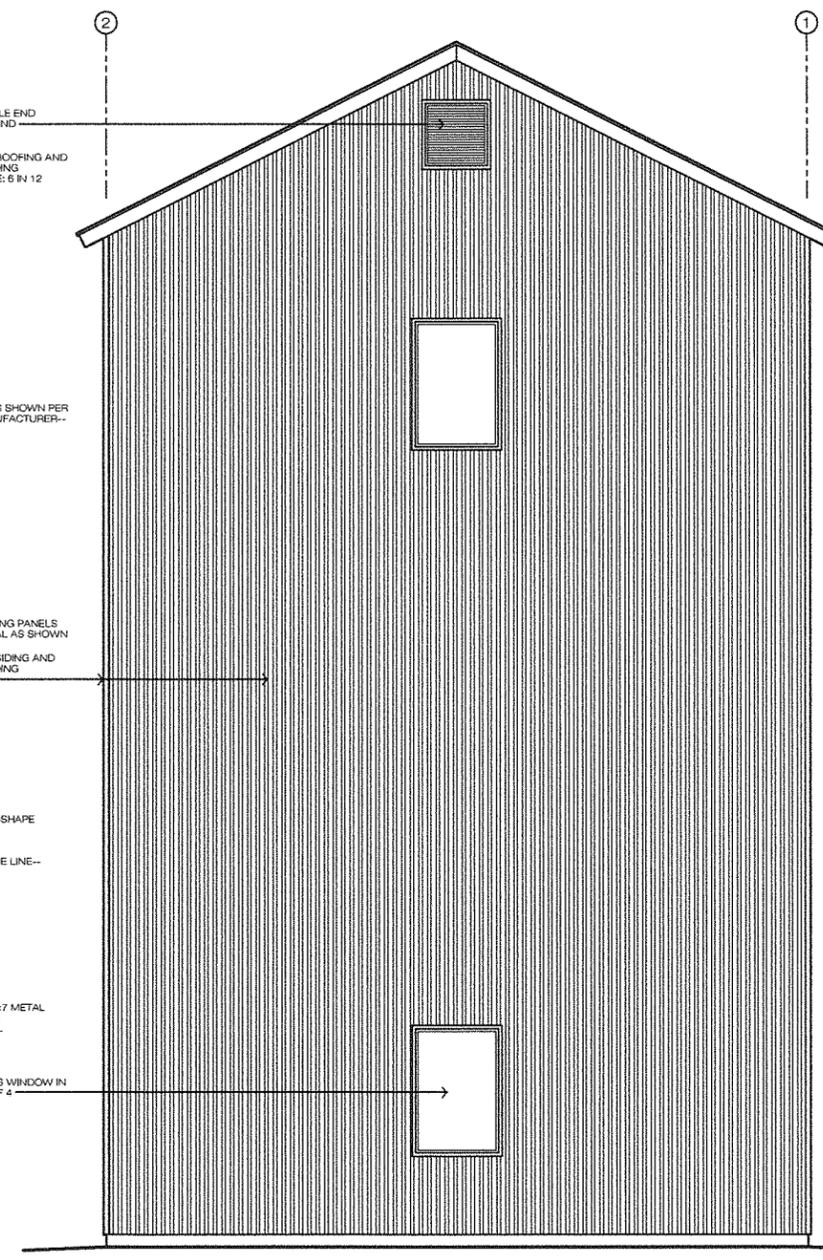

SOUTH

SCALE: 1/4" = 1'-0"

PRELIMINARY

19 EXTERIOR ELEVATIONS

20

16

12

8

4 APPROVALS

THIS DRAWING IS NOT FINAL AND IS NOT TO BE USED FOR CONSTRUCTION UNTIL STAMPED AND WET-SIGNED BY THE PROJECT ENGINEER. Construction contractor agrees that in accordance with generally accepted construction practices, construction contractor will be required to assume sole and complete responsibility for job site conditions during the course of construction of the project, including safety of all persons and property; that the requirement shall be made to apply continuously and not be limited to normal working hours, and construction contractor further agrees to defend, indemnify and hold design professional harmless from any and all liability, real or alleged, in connection with the performance of work on this project, excepting liability arising from the sole negligence of design professional.

| MARK | DATE | DESCRIPTION | BY |
|------|------|-------------|----|
| | | | |

REVISIONS

CLIENT: MAILING ADDRESS:
CITY OF JACKSON
33 BROADWAY
JACKSON, CA 95942
(209)-223-1646

TAILING WHEEL COVER FOR:
THE CITY OF JACKSON
JACKSON GATE ROAD
CITY OF JACKSON--CALIFORNIA
A.P.N. 020-070-018-000

WEATHERBY REYNOLDS FRITSON



(209)-223-0381 [Voice]
(209)-223-0316 [Fax]
206 Peck Street
Jackson, CA, 95942
<http://www.wrfed.com>

THESE DRAWINGS AND THE CONCEPTS EMBODIED THEREIN ARE THE ORIGINAL UNPUBLISHED WORK OF WRF ENGINEERING AND DESIGN AND SHALL NOT BE USED OR REPRODUCED WITHOUT THE WRITTEN AGREEMENT OF TERRY WEATHERBY, SPHANT REYNOLDS, OR KEVIN FRITSON.

DRAWINGS

SOUTH AND WEST EXTERIOR ELEVATIONS

FILE NO. D-6072

DRAWN BY KDF


DATE 02-2012

SCALE AS NOTED

SHEET


A2

2 OF 3 SHEETS

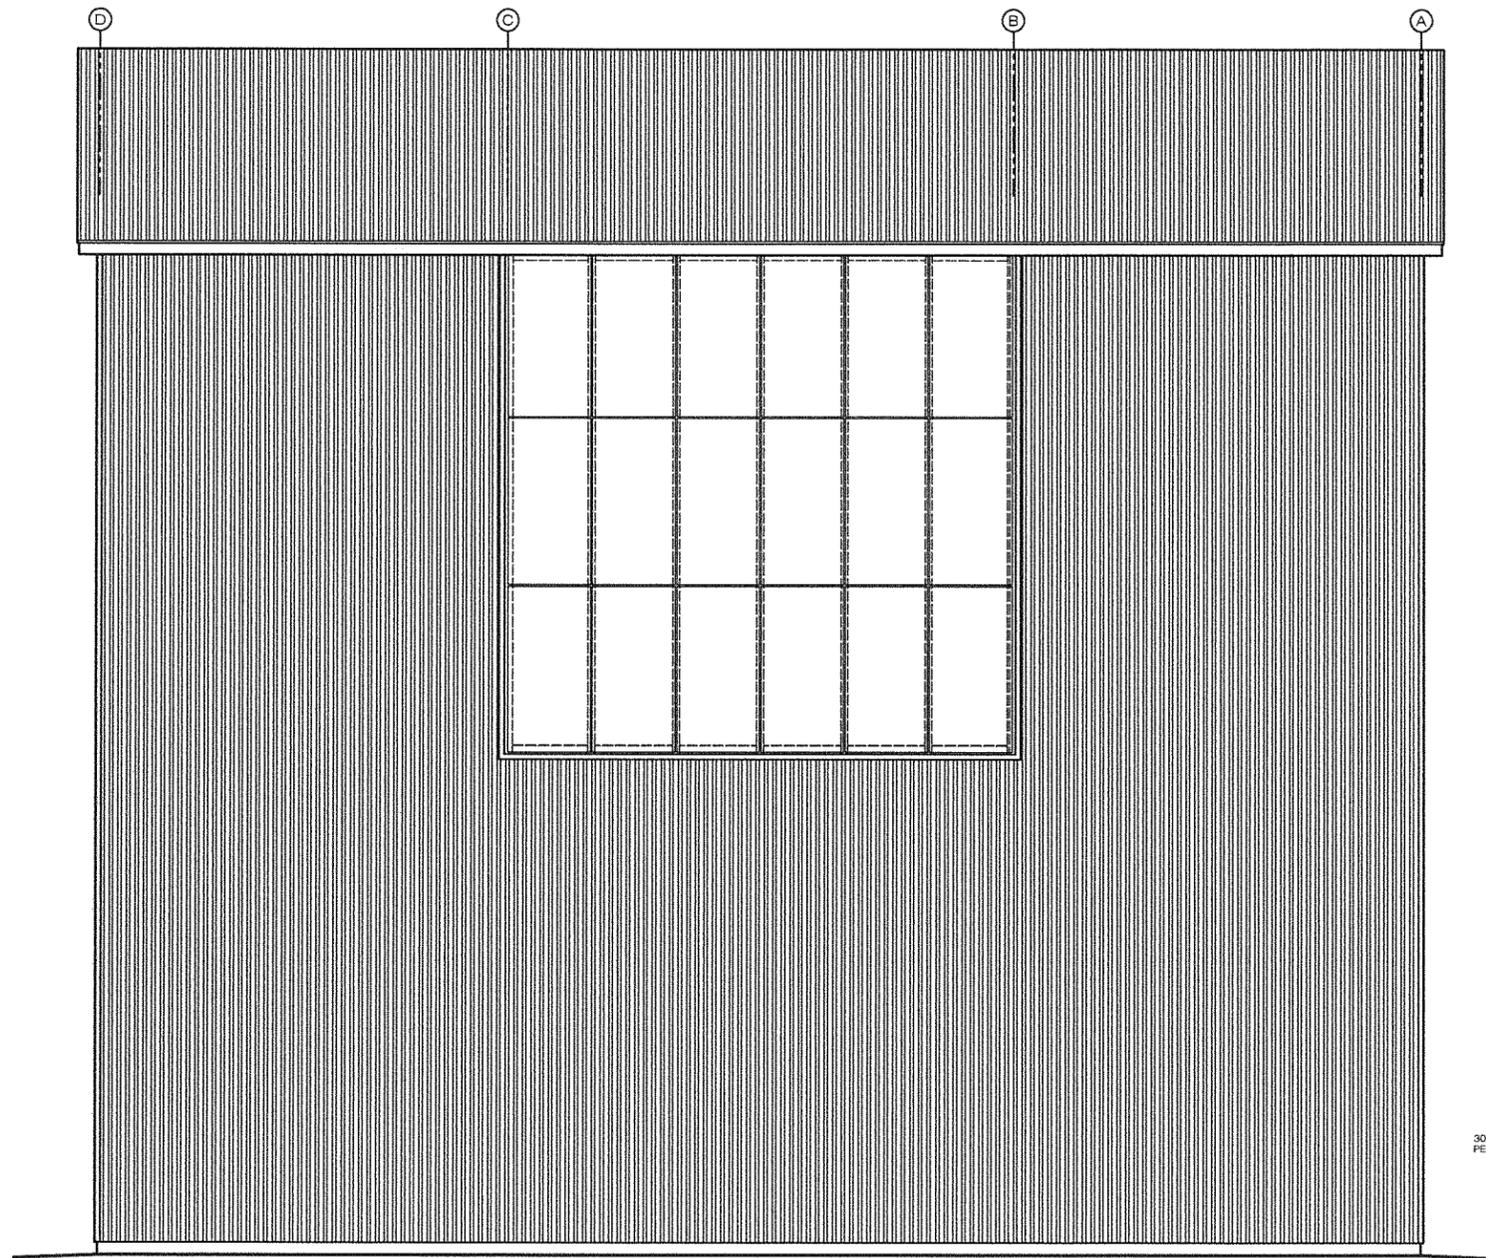

EAST

SCALE: 1/4" = 1'-0"

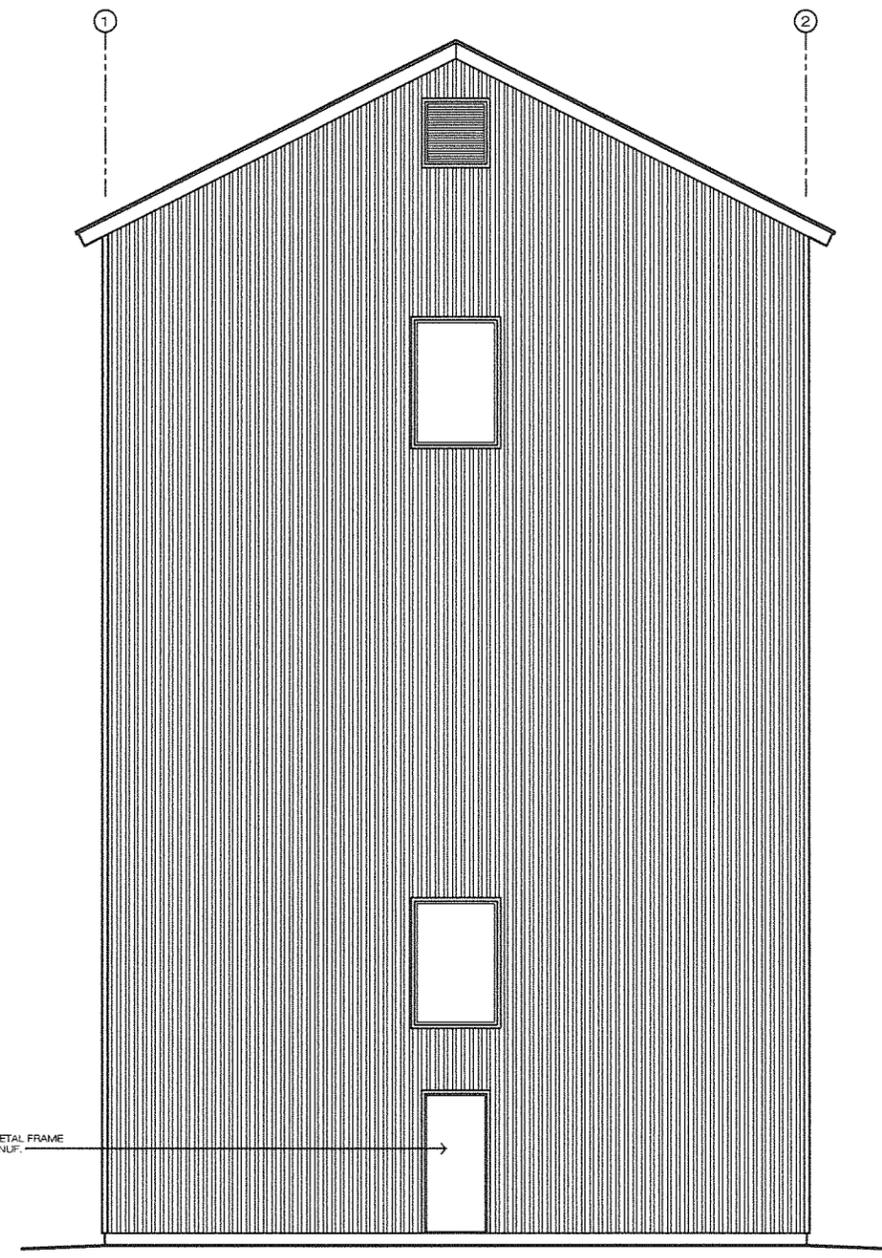

NORTH

SCALE: 1/4" = 1'-0"

3066 STEEL DOOR IN METAL FRAME PER MTL. BUILDING MANUF.

PRELIMINARY

19 EXTERIOR ELEVATIONS

20

16

12

8

4 APPROVALS

THIS DRAWING IS NOT FINAL AND IS NOT TO BE USED FOR CONSTRUCTION UNTIL STAMPED AND WET-SIGNED BY THE PROJECT ENGINEER.
 Construction contractor agrees that in accordance with generally accepted construction practices, construction contractor will be required to assume sole and complete responsibility for job site conditions during the course of construction of the project, including safety of all persons and property; that this requirement shall be made to apply continuously and not be limited to normal working hours, and construction contractor further agrees to defend, indemnify and hold design professional harmless from any and all liability, real or alleged, in connection with the performance of work on this project, encompassing liability arising from the sole negligence of design professional.

| MARK | DATE | DESCRIPTION | BY |
|------|------|-------------|----|
| | | | |

REVISIONS

CLIENT: TAILING WHEEL COVER FOR: THE CITY OF JACKSON

MAILING ADDRESS:
 CITY OF JACKSON
 33 BROADWAY
 JACKSON, CA 95942
 (209) 223-1646

JACKSON GATE ROAD
 CITY OF JACKSON--CALIFORNIA
 A.P.N. 020-070-018-000

WEATHERBY REYNOLDS FRITSON

ENGINEERING AND DESIGN

(209) 223-0281 (Voice)
 (209) 223-0716 (Fax)
 206 Park Street
 Jackson, CA 95942
<http://www.wrfed.com>

THESE DRAWINGS AND THE CONCEPTS EMBODIED THEREIN ARE THE ORIGINAL UNPUBLISHED WORK OF WR ENGINEERING AND DESIGN AND SHALL NOT BE USED OR DUPLICATED WITHOUT THE WRITTEN AGREEMENT OF TERRY WEATHERBY, KEVIN FRITSON, OR KEVIN FRITSON.

DRAWINGS

NORTH AND EAST EXTERIOR ELEVATIONS

FILE NO. D-6072
 DRAWN BY KDF
 DATE 02-2012
 SCALE AS NOTED
 SHEET

A3

3 OF 3 SHEETS