



"Preserving Our Past, Enriching Our Present, Building Our Future"

33 Broadway, Jackson, California 95642-2301 • voice (209) 223-1646 • fax (209) 223-3141
E-mail: cinfo@ci.jackson.ca.us • Web site: <http://ci.jackson.ca.us>

City of Jackson Design Review Committee *Amended Agenda*


Tuesday, April 16, 2013 - 3:00 PM Meeting
Jackson City Hall, 33 Broadway, Jackson, California 95642

- 1. Public Matters Not on the Agenda.** Discussion items only for non-committee members, no action will be taken. Please note - there is a five (5) minute limit per topic.
- 2. 111/113 Main Street – Jackson Cleaners –** Review of proposed door enclosure to accommodate a 24-hour drop off receptacle.
- 3. 240 North Main Street – APS Associates –** Review of proposed ADA accessible elevated walkway between the existing parking lot and the structure.

Posted: April 4, 2013
Re-Posted: April 12, 2013
City Hall, 33 Broadway, Jackson

Agenda materials will be available for review (pursuant to §54957.5 Government Code Section) in the City Clerk's office in City Hall.

In compliance with the Americans with Disabilities Act (ADA), if you need special assistance to participate in this meeting, you should contact the Office of the City Clerk at (209) 223-1646 (voice) or (209) 223-3141 (fax). Notification 48 hours prior to the meeting will enable the City to make reasonable arrangements to assure accessibility to this meeting.

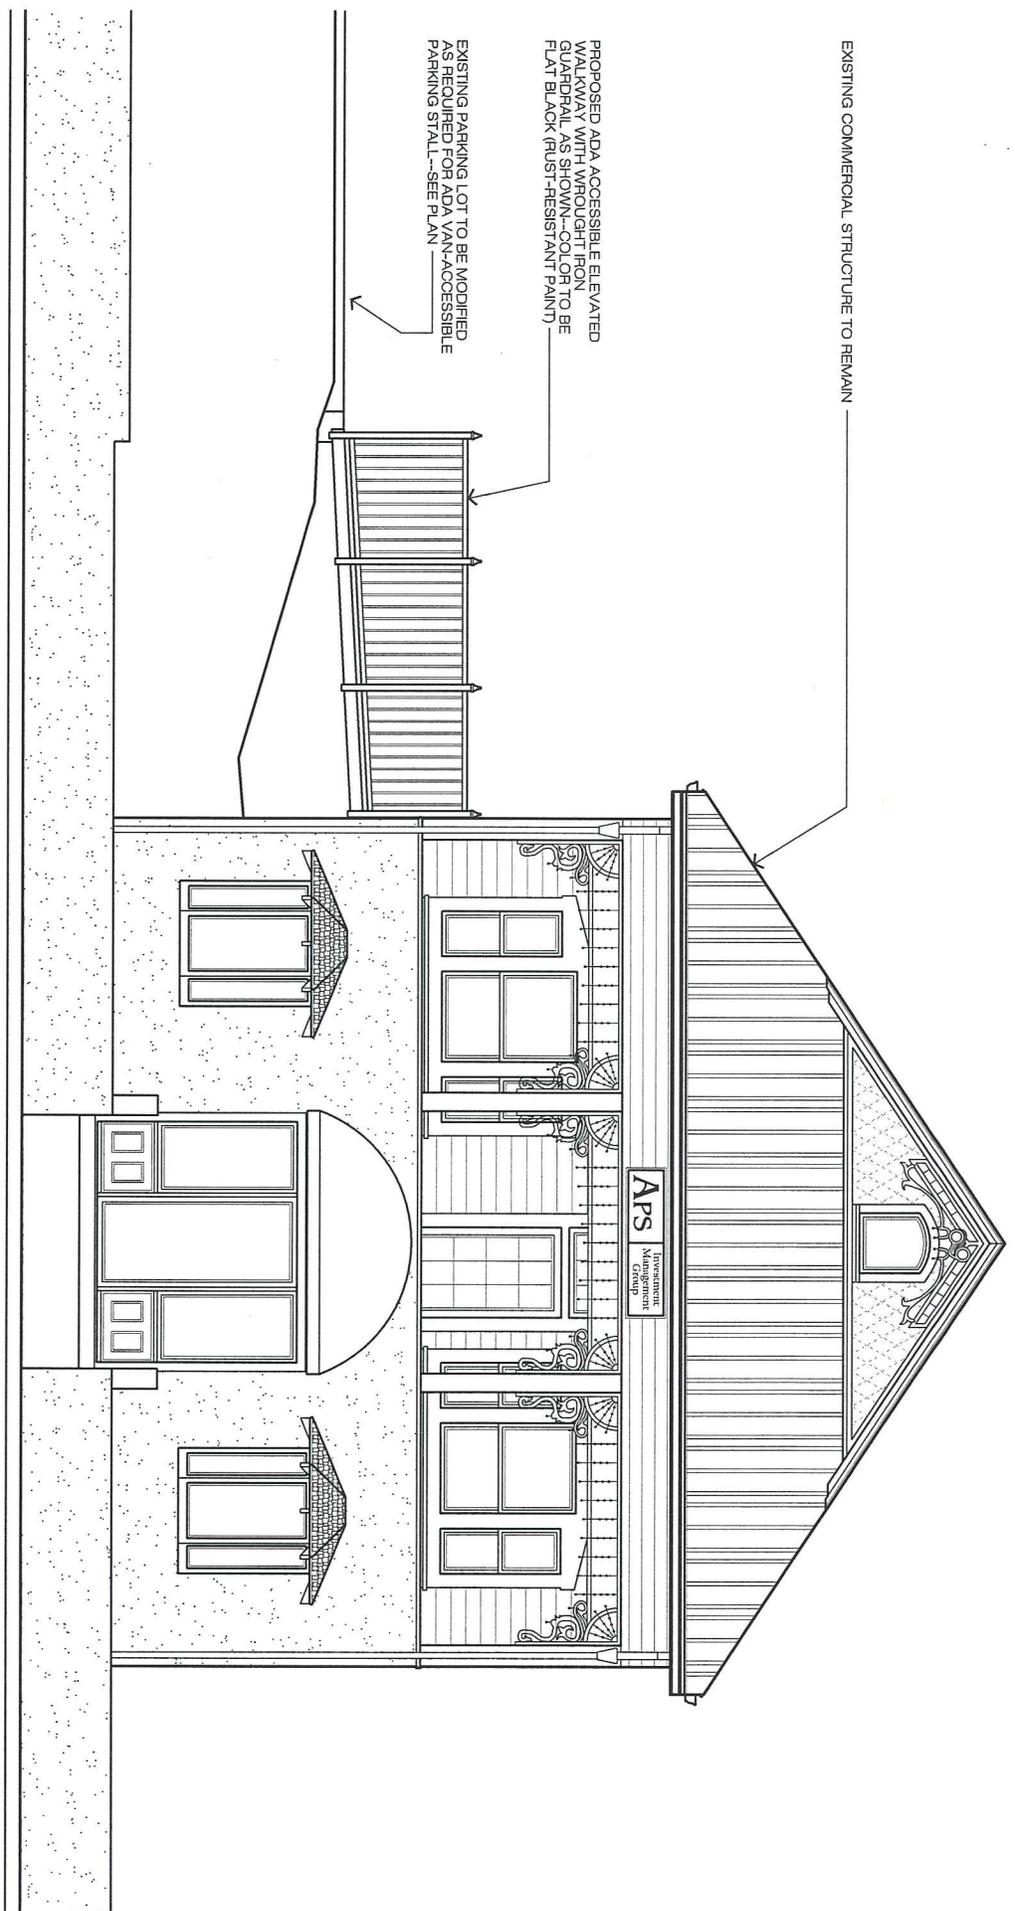

EXISTING COMMERCIAL STRUCTURE TO REMAIN

PROPOSED ADA ACCESSIBLE ELEVATED WALKWAY WITH WROUGHT IRON GUARDRAIL AS SHOWN (COLOR TO BE FLAT BLACK (RUST-RESISTANT PAINT))

EXISTING PARKING LOT TO BE MODIFIED AS REQUIRED FOR ADA VAN-ACCESSIBLE PARKING STALL--SEE PLAN

MAIN STREET ELEVATION

SCALE: 1/4" = 1'-0"