
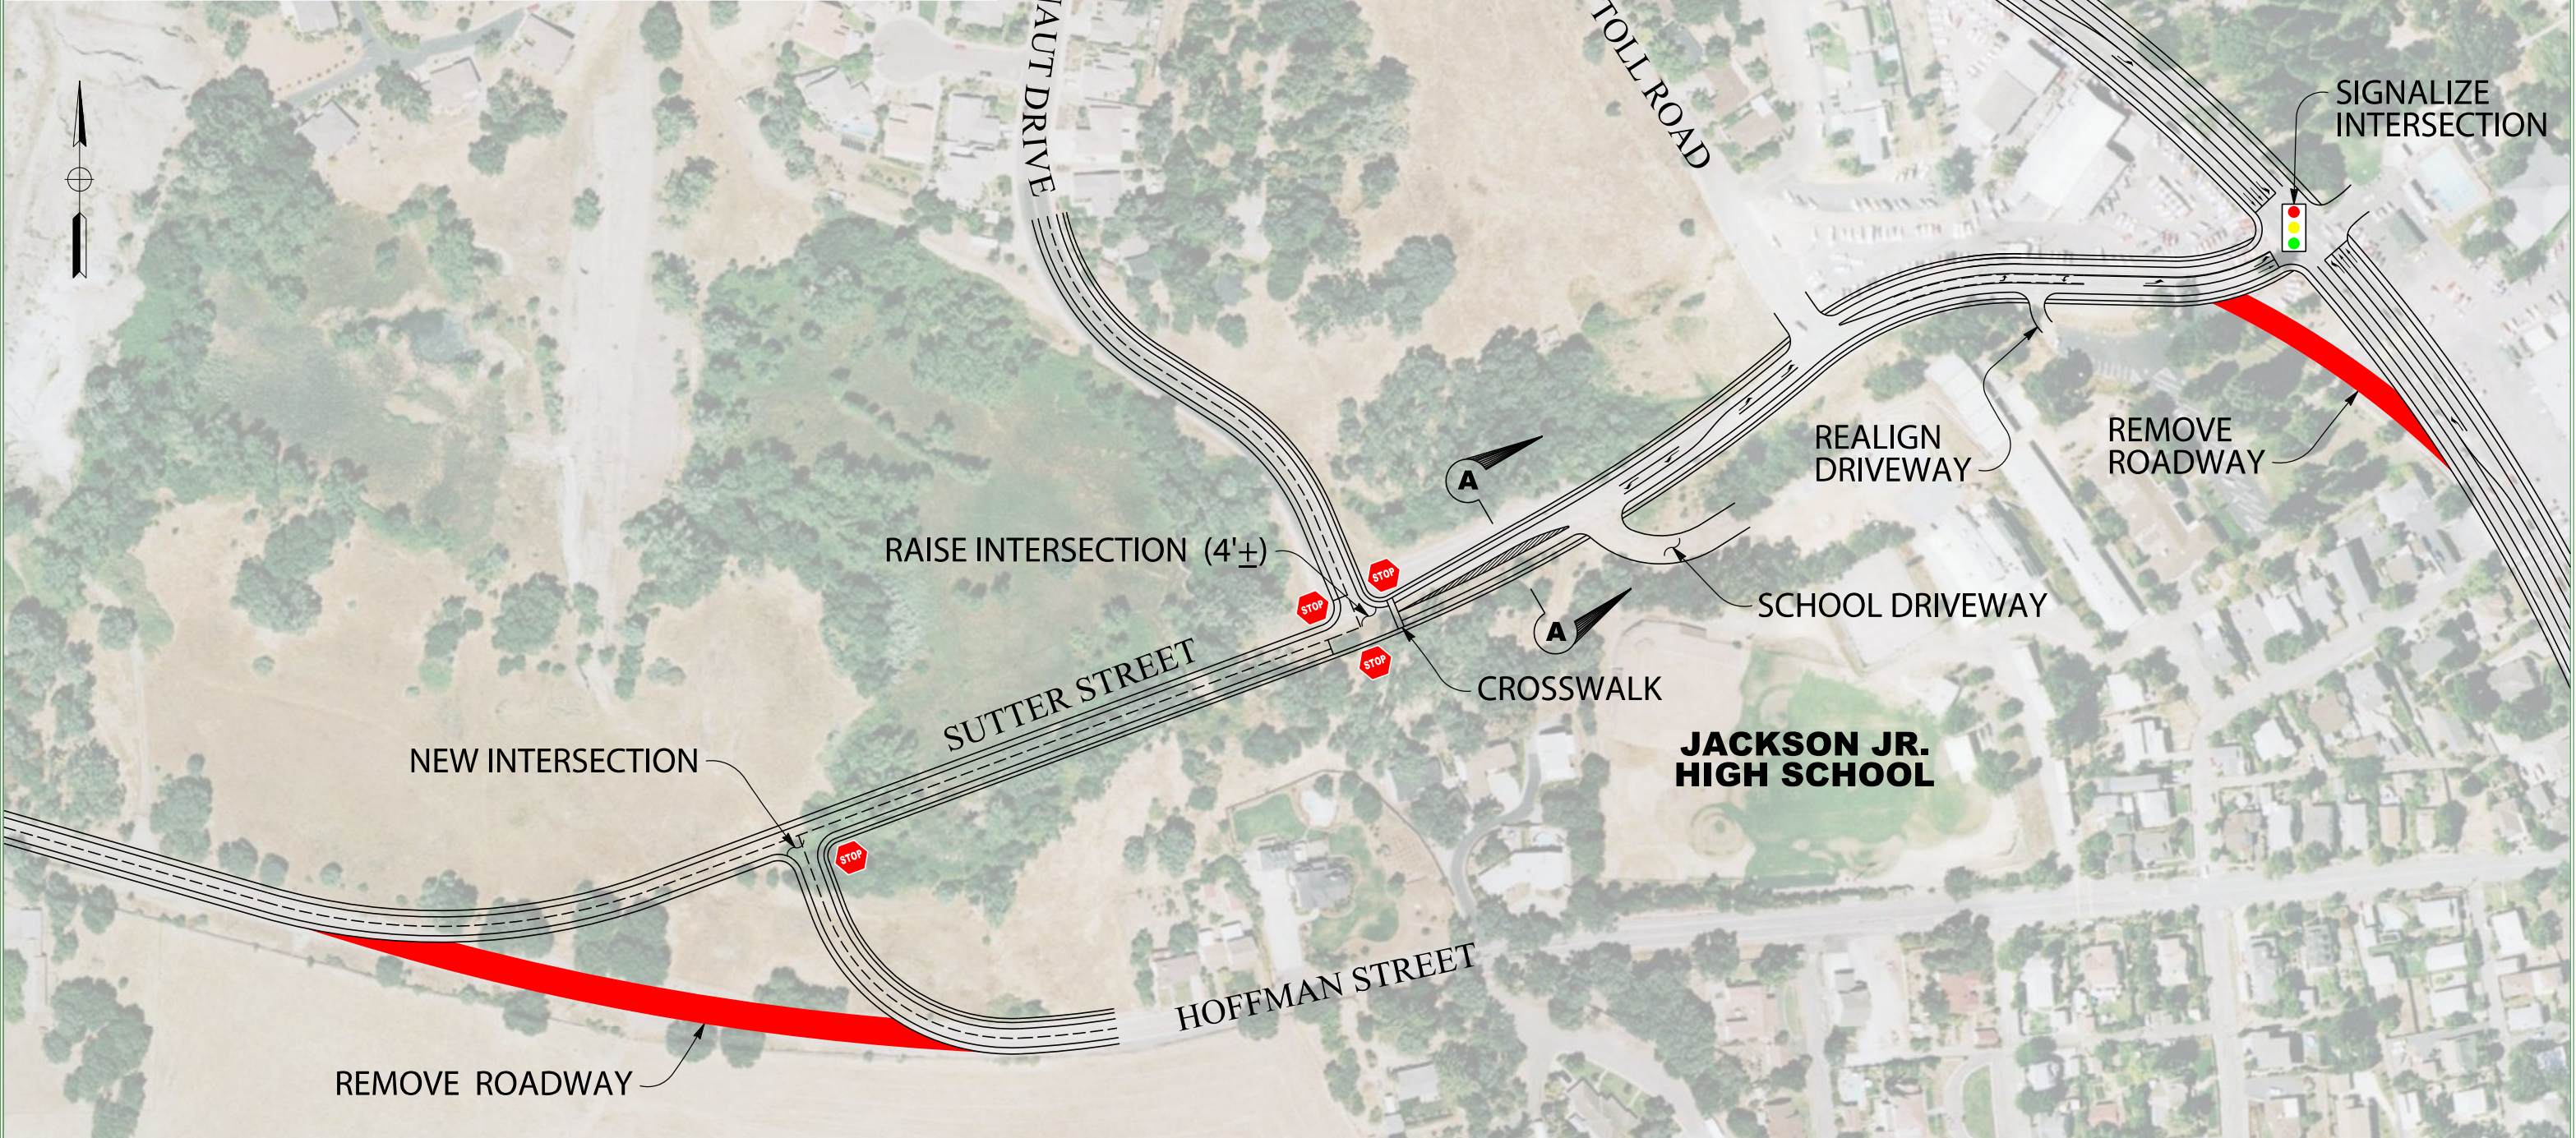


REGIONAL TRAFFIC MITIGATION FEE PROGRAM

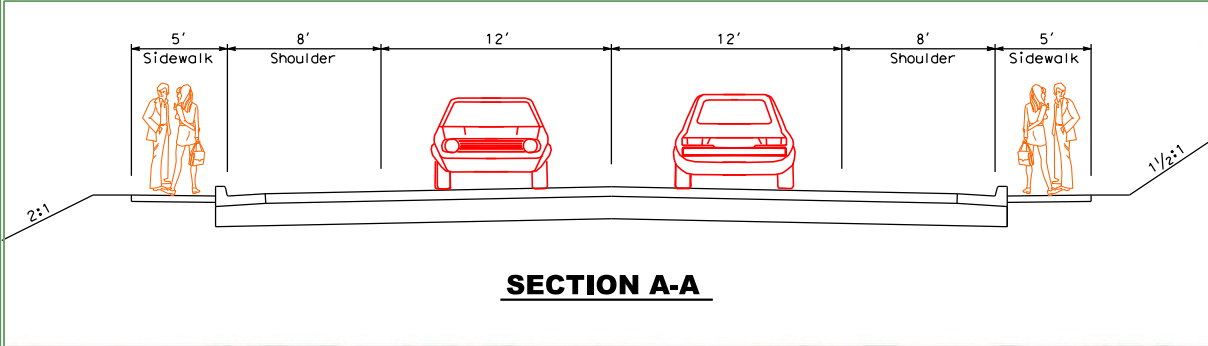

PROJECT **SUTTER STREET EXTENSION**

PREPARED BY: **DOKKEN ENGINEERING**
 2365 Iron Point Rd Suite 200
 Folsom, CA, 95630

DATE: SEPTEMBER 2009 SCALE: 1" = 200'



... \1810_SUTTER_ST_CMx... dgn